


SECOND FLOOR PLAN

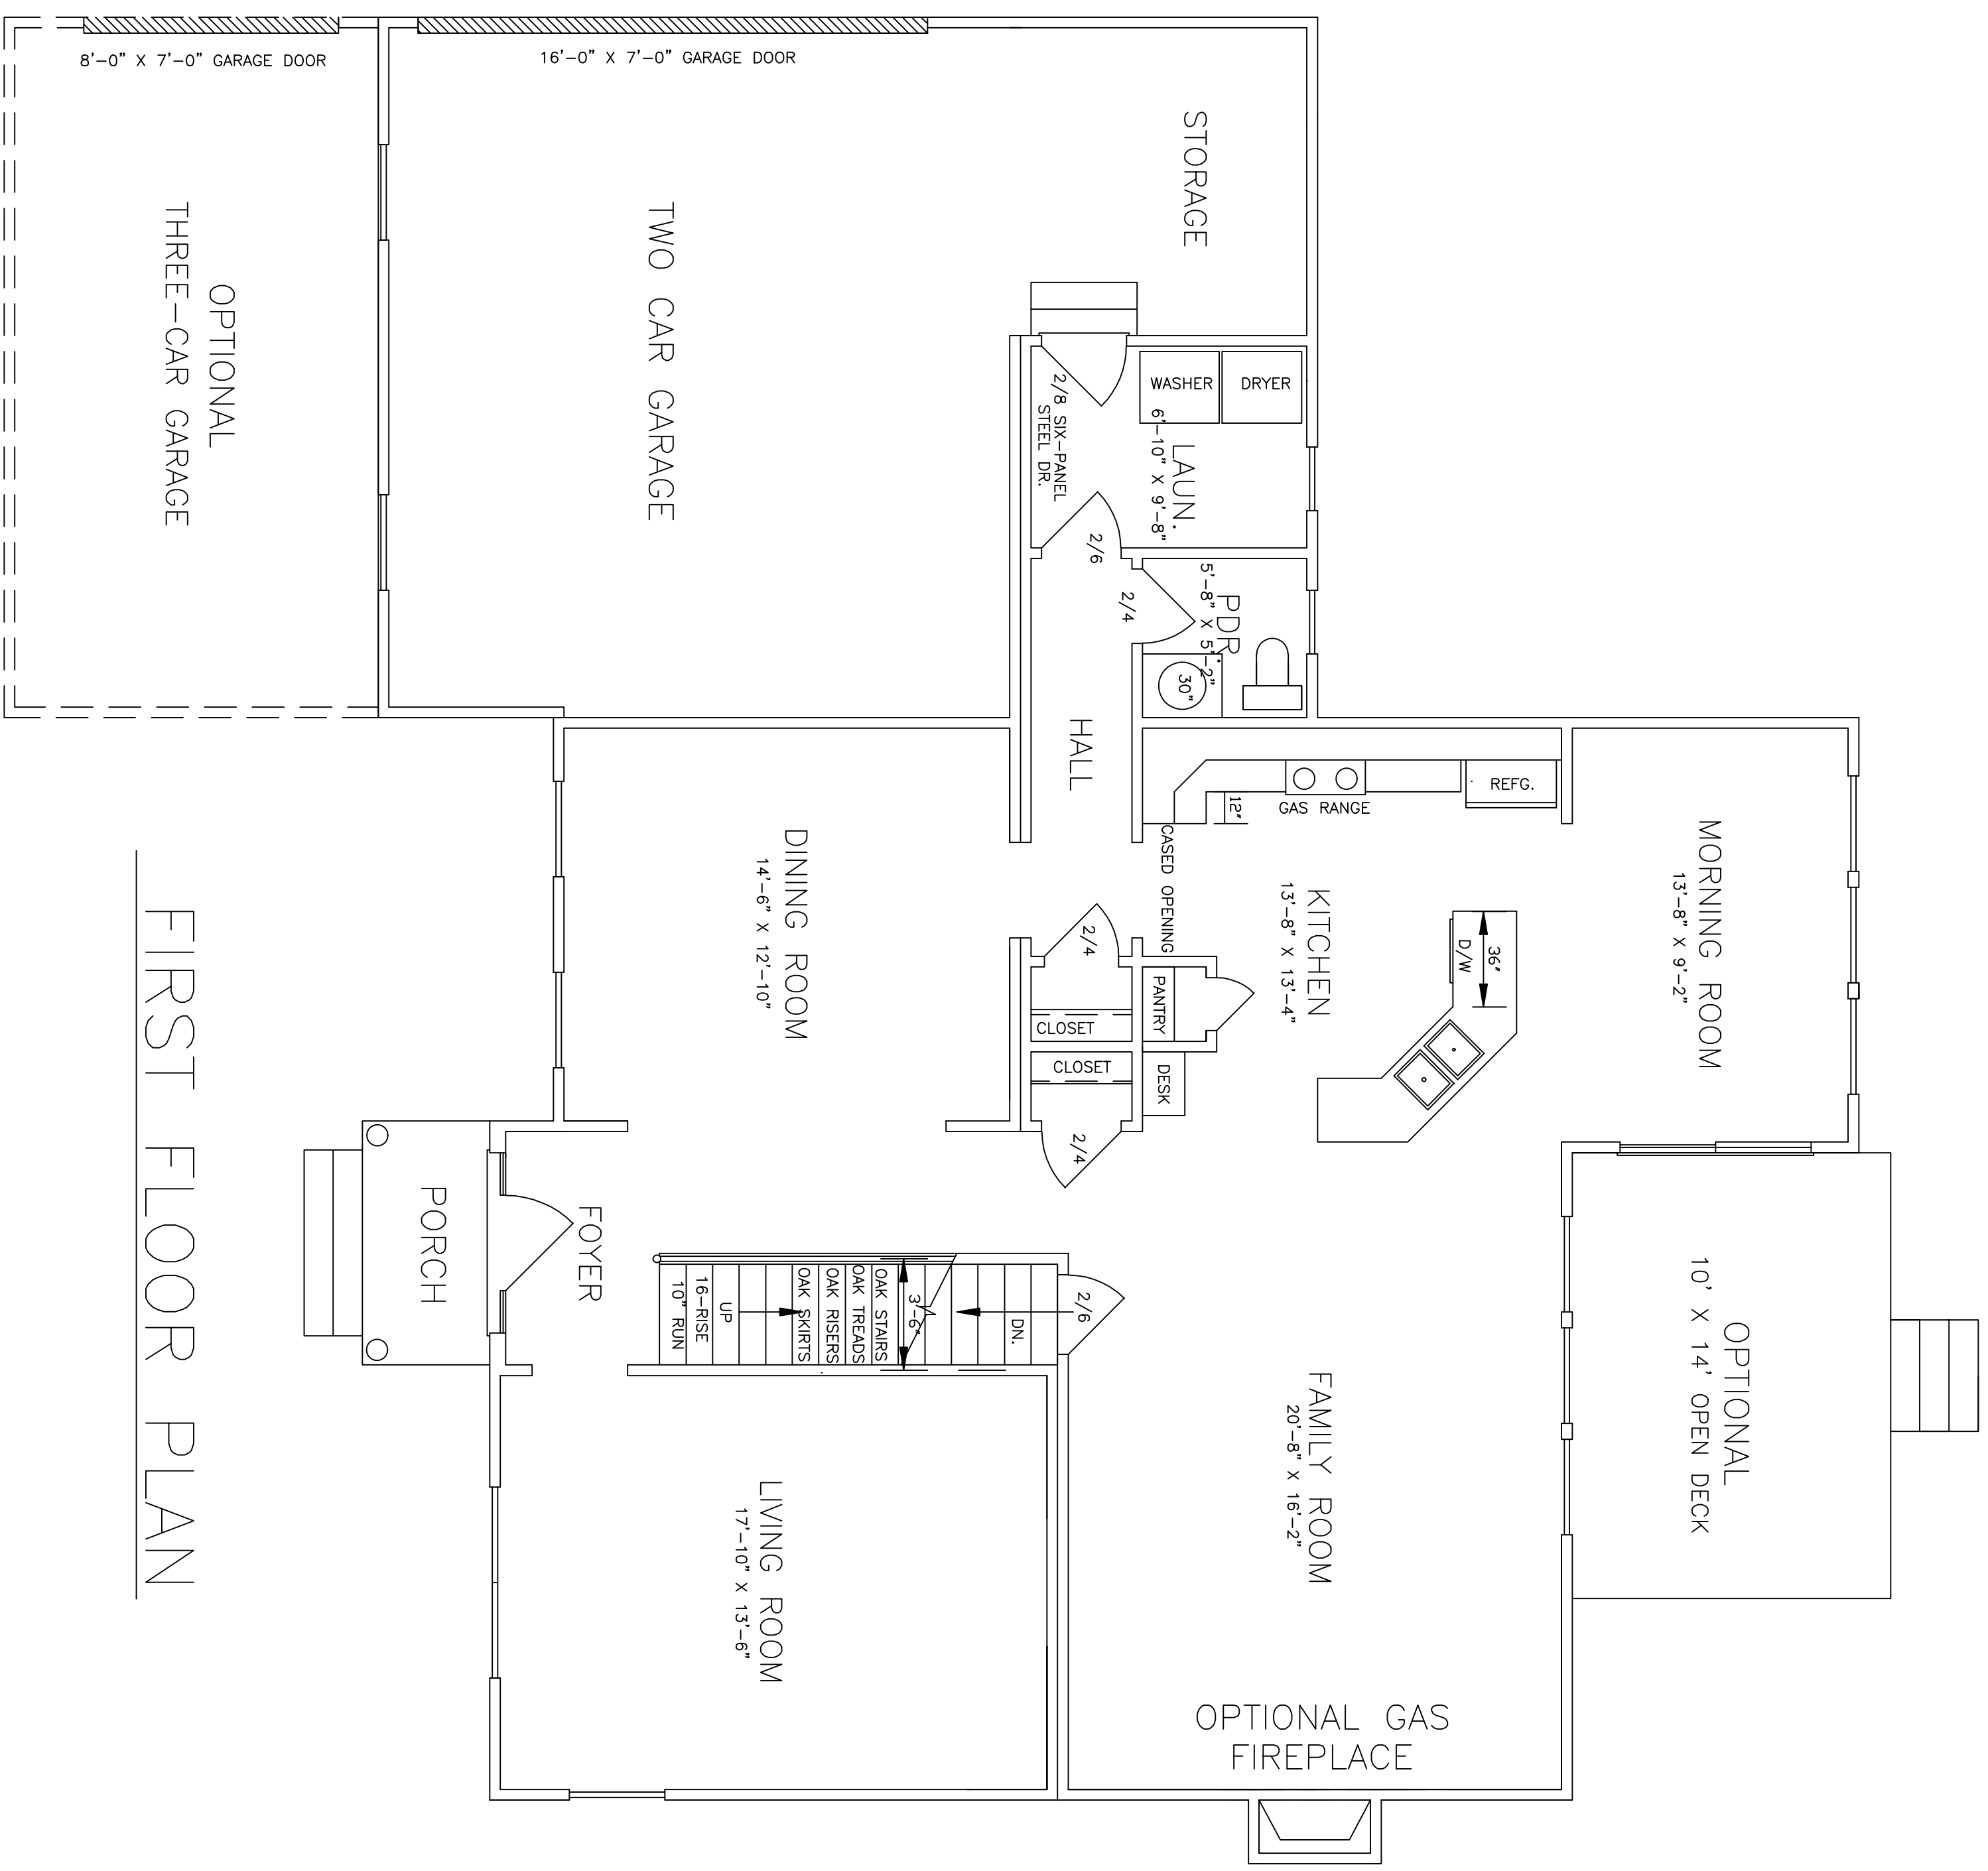

FIRST FLOOR PLAN

STOVER BUILDERS, INC	
JOCKEY HOLLOW LOT 84	
SCALE: 1/4"=1'-0"	DRAWN BY: J.F./ACAD
DATE: 08-07-09	MR. & MRS. JOSEPH MALLOTT
RADIATOR	
DRAWING NUMBER: 2/4	